


NOTE:
 1. Confirm the accuracy of this drawing on site before extracting any information.

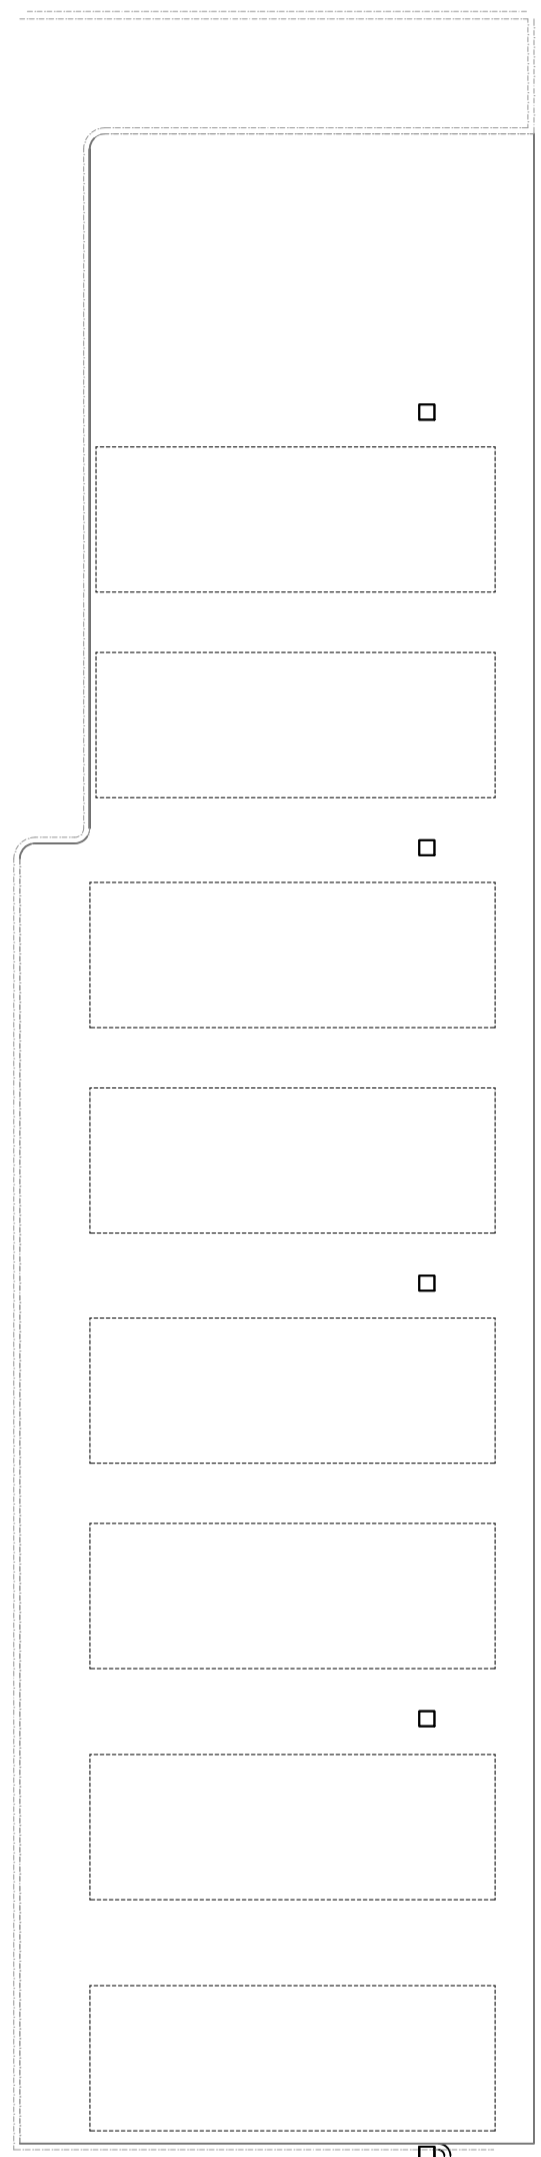

REV.	REVISION DESCRIPTION:	DATE:

East Lancashire Hospitals NHS Trust

ESTATES AND FACILITIES DEPARTMENT

ROYAL BLACKBURN TEACHING HOSPITAL BURNLEY GENERAL HOSPITAL
 BLACKBURN LANCASTERSHIRE BURNLEY LANCASTERSHIRE

ROSLINDEN ROAD GASTON AVENUE
 BB2 3RH BB10 2PD
 TELEPHONE: (01254) 732071 FACSIMILE: (01282) 804360

DIVISIONAL DIRECTOR OF ESTATES AND FACILITIES:
 MR. JAMES MAQUIRE BSc (Hons) MRHEM

SITE: ROYAL BLACKBURN TEACHING HOSPITAL

TITLE: Block R16 Level 1 Floor Plan

DATE:	DRAWING No.
SCALE: NTS	
DRAWN:	
REVISED:	
	DIRECTORY